


SARJETA TRIANGULAR DE CONCRETO


STC 07

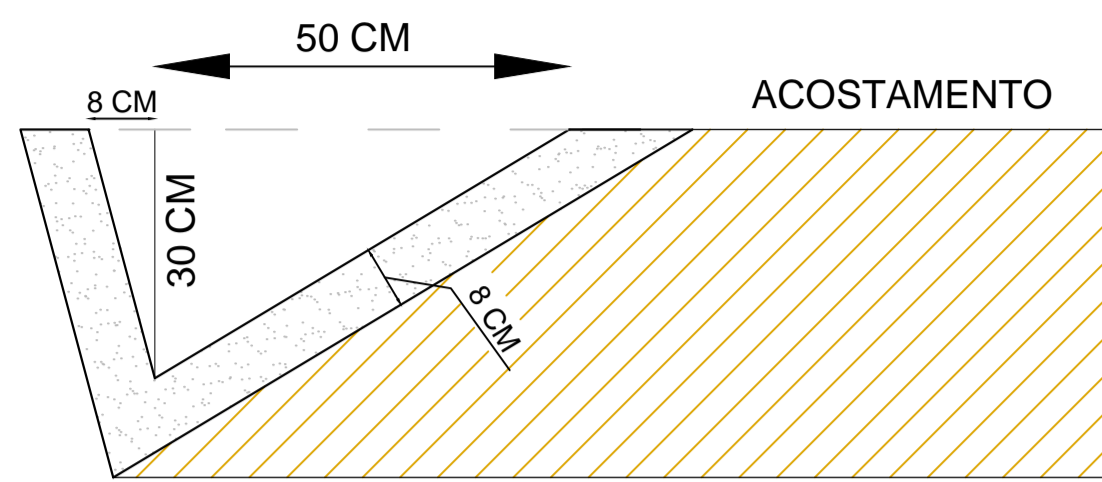

CONCRETO FCK = 15 MPa
CONSUMO 0,071 m³/m

MEIO FIO DE CONCRETO


MFC 01

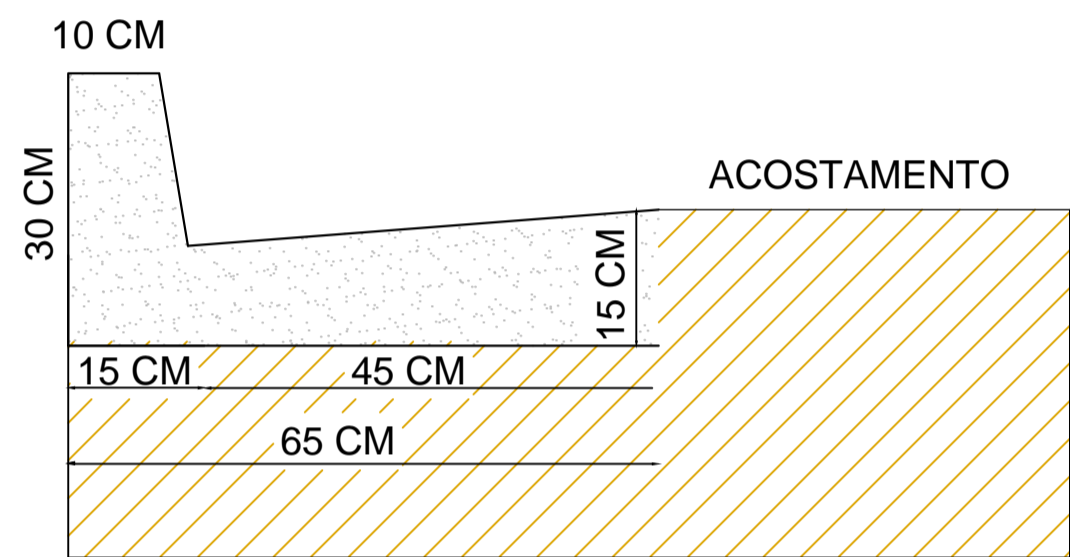

CONCRETO FCK = 15 MPa
CONSUMO 0,103 m³/m

MEIO FIO DE CONCRETO


MFC 05

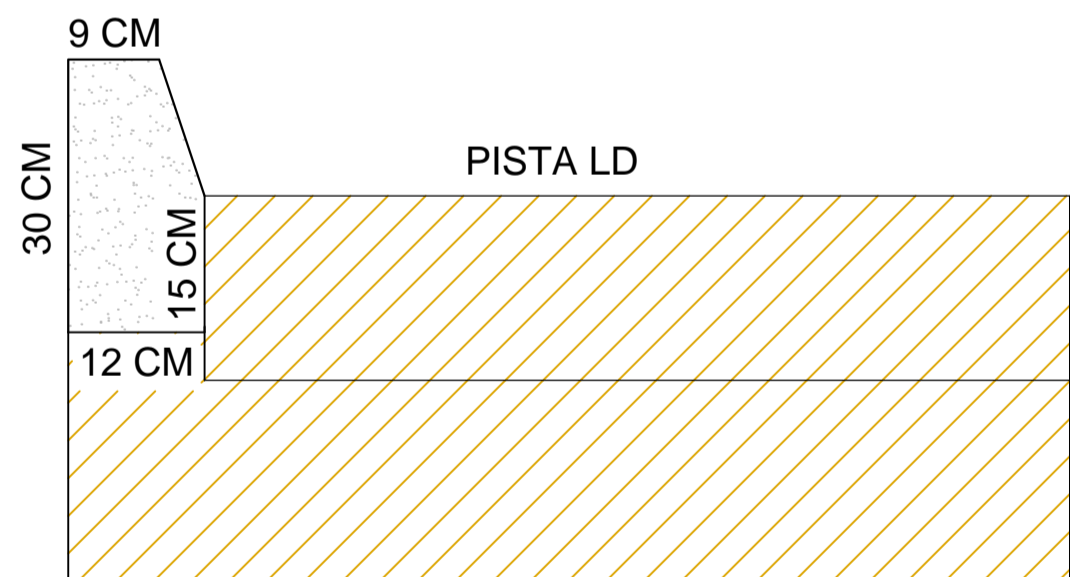

CONCRETO FCK = 15 MPa
CONSUMO 0,034 m³/m

DISSIPADOR DE ENERGIA - BUEIROS TUBULAR - 60CM

DEB 03

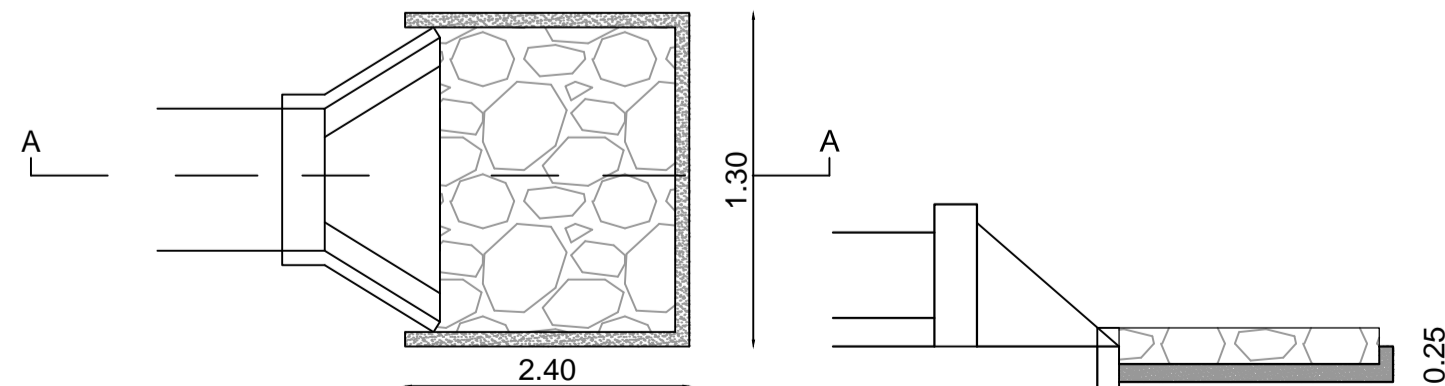


PLANTA

CORTE


ENTRADA PARA DESCIDA D'AGUA - EDA

EDA 02

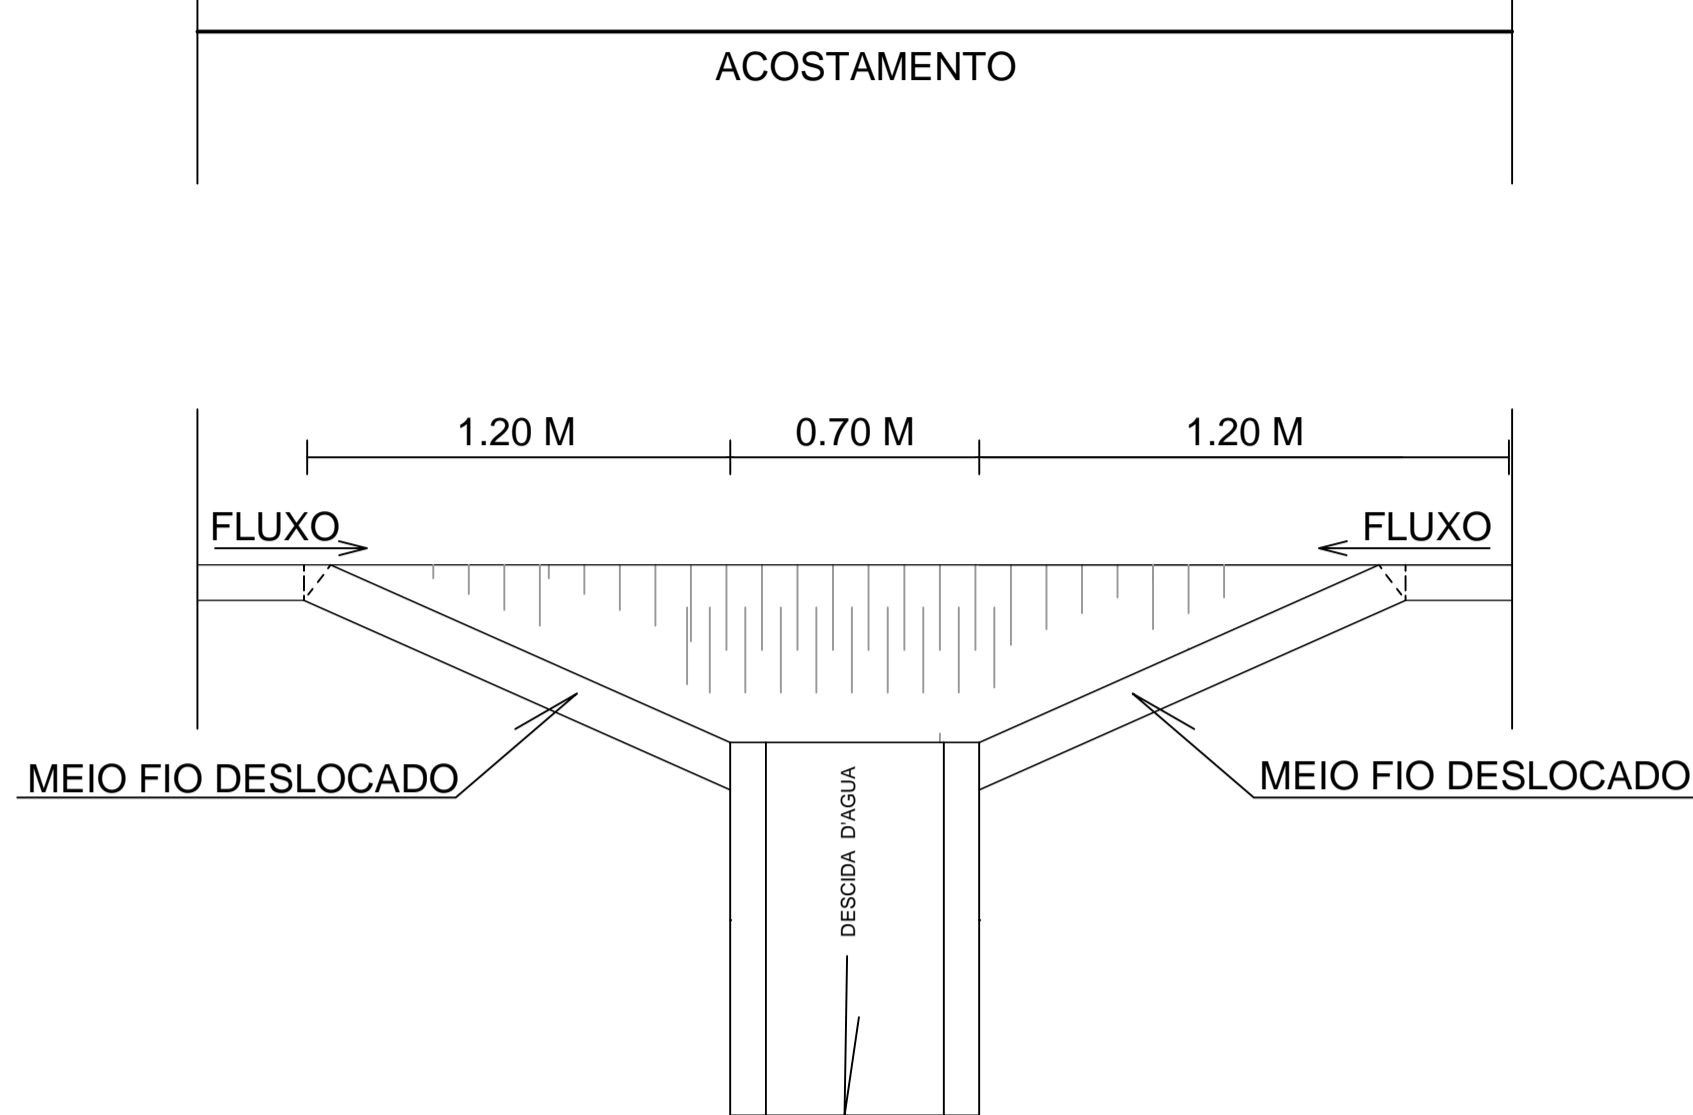


ENTRADA PARA DESCIDA D'AGUA - EDA

EDA 01

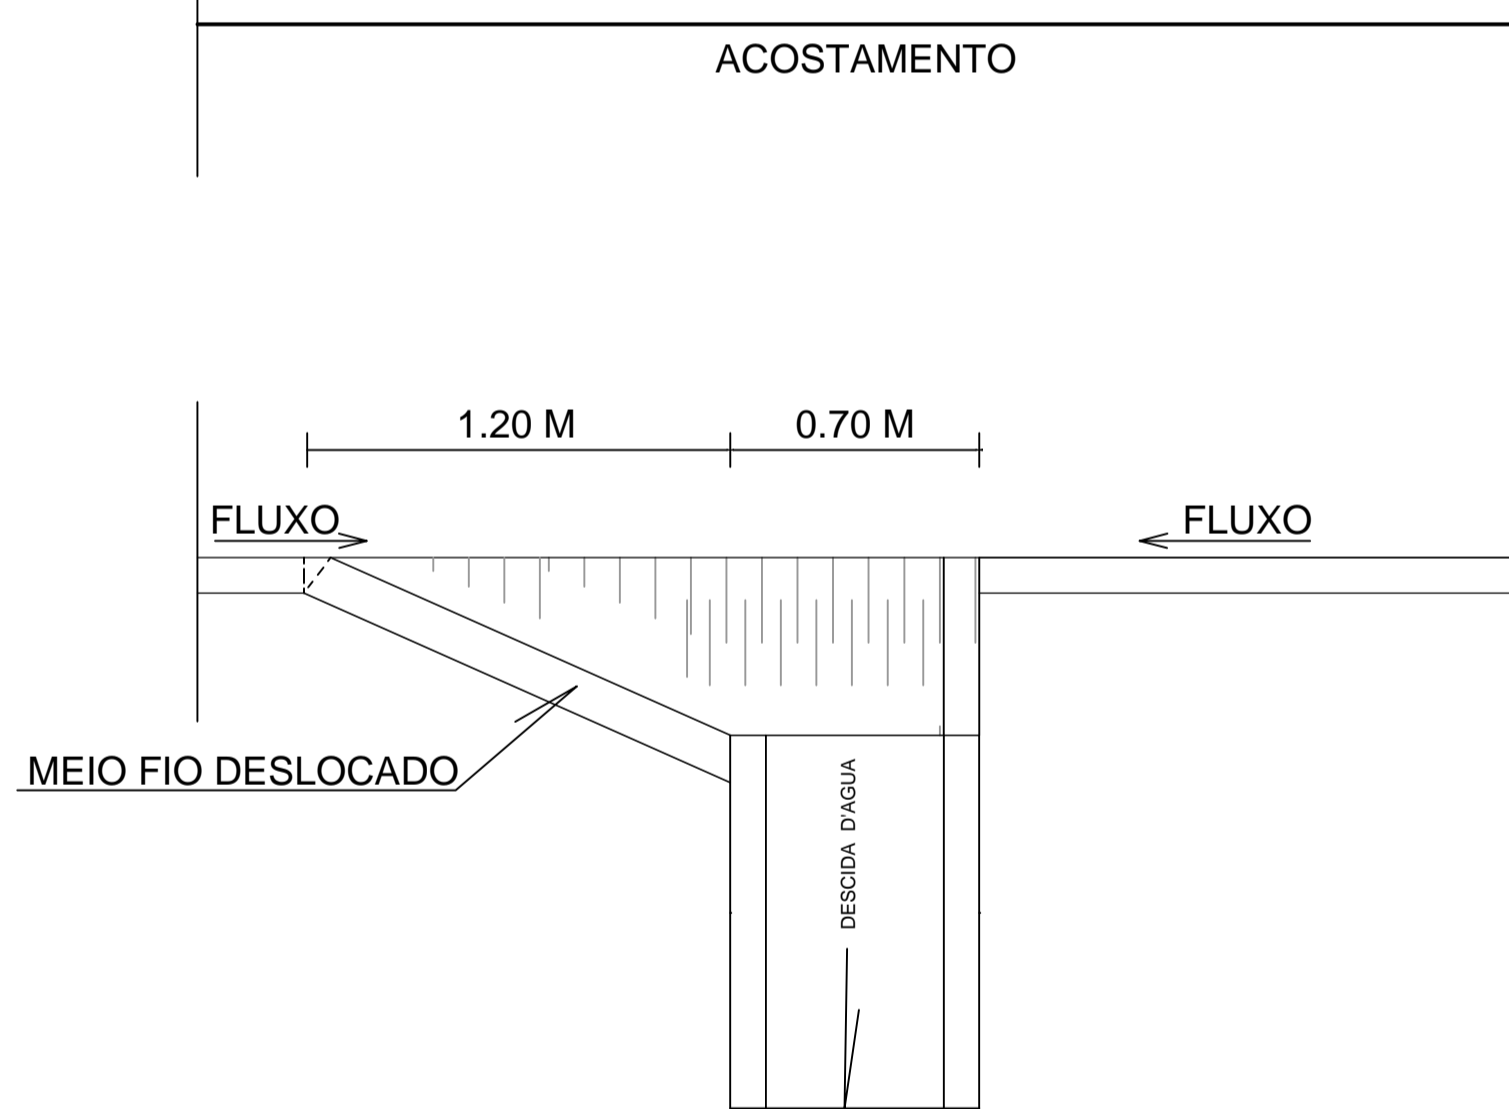

DISSIPADOR DE ENERGIA - DESCIDA D'AGUA - DAR 02

DEB 03

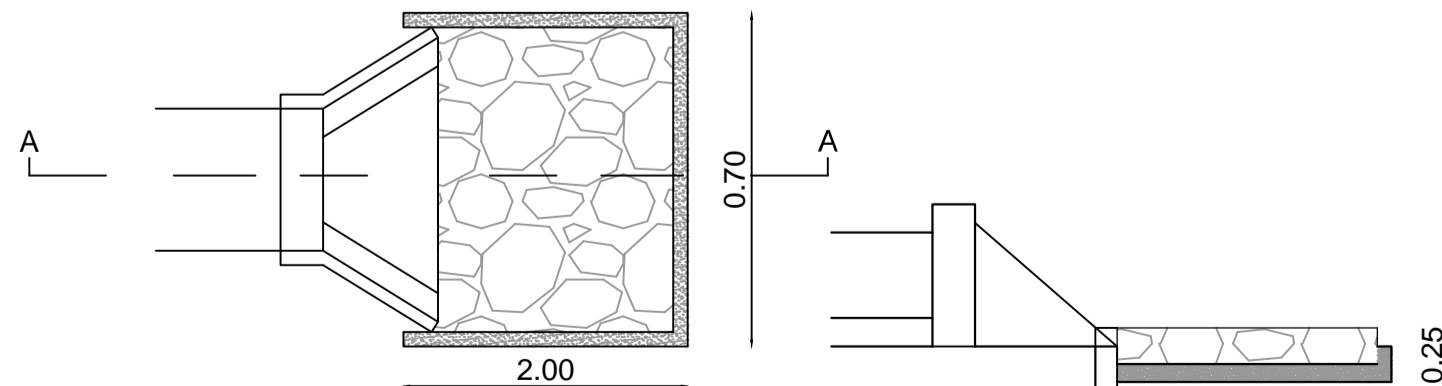


PLANTA

CORTE

DESCIDA D'AGUA DE ATERROS TIPO RÁPIDO

DAR 03 CANAL RETANGULAR EM CONCRETO SIMPLES

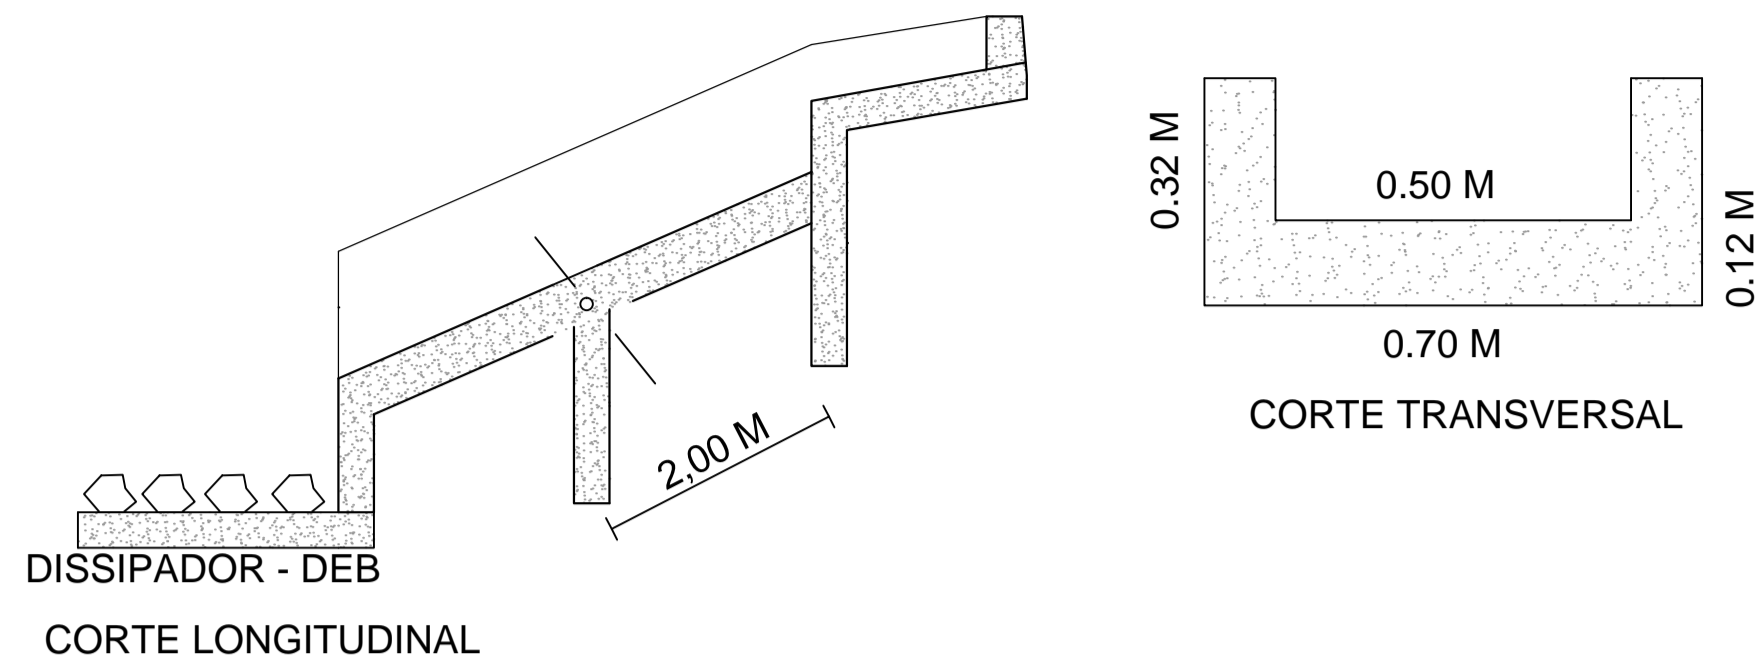


DISSIPADOR - DEB
CORTE LONGITUDINAL

CORTE TRANSVERSAL

CAIXA COLETORA DE SARJETA (CCS) COM GRELHA DE CONCRETO

CCS 01

NERVURAS

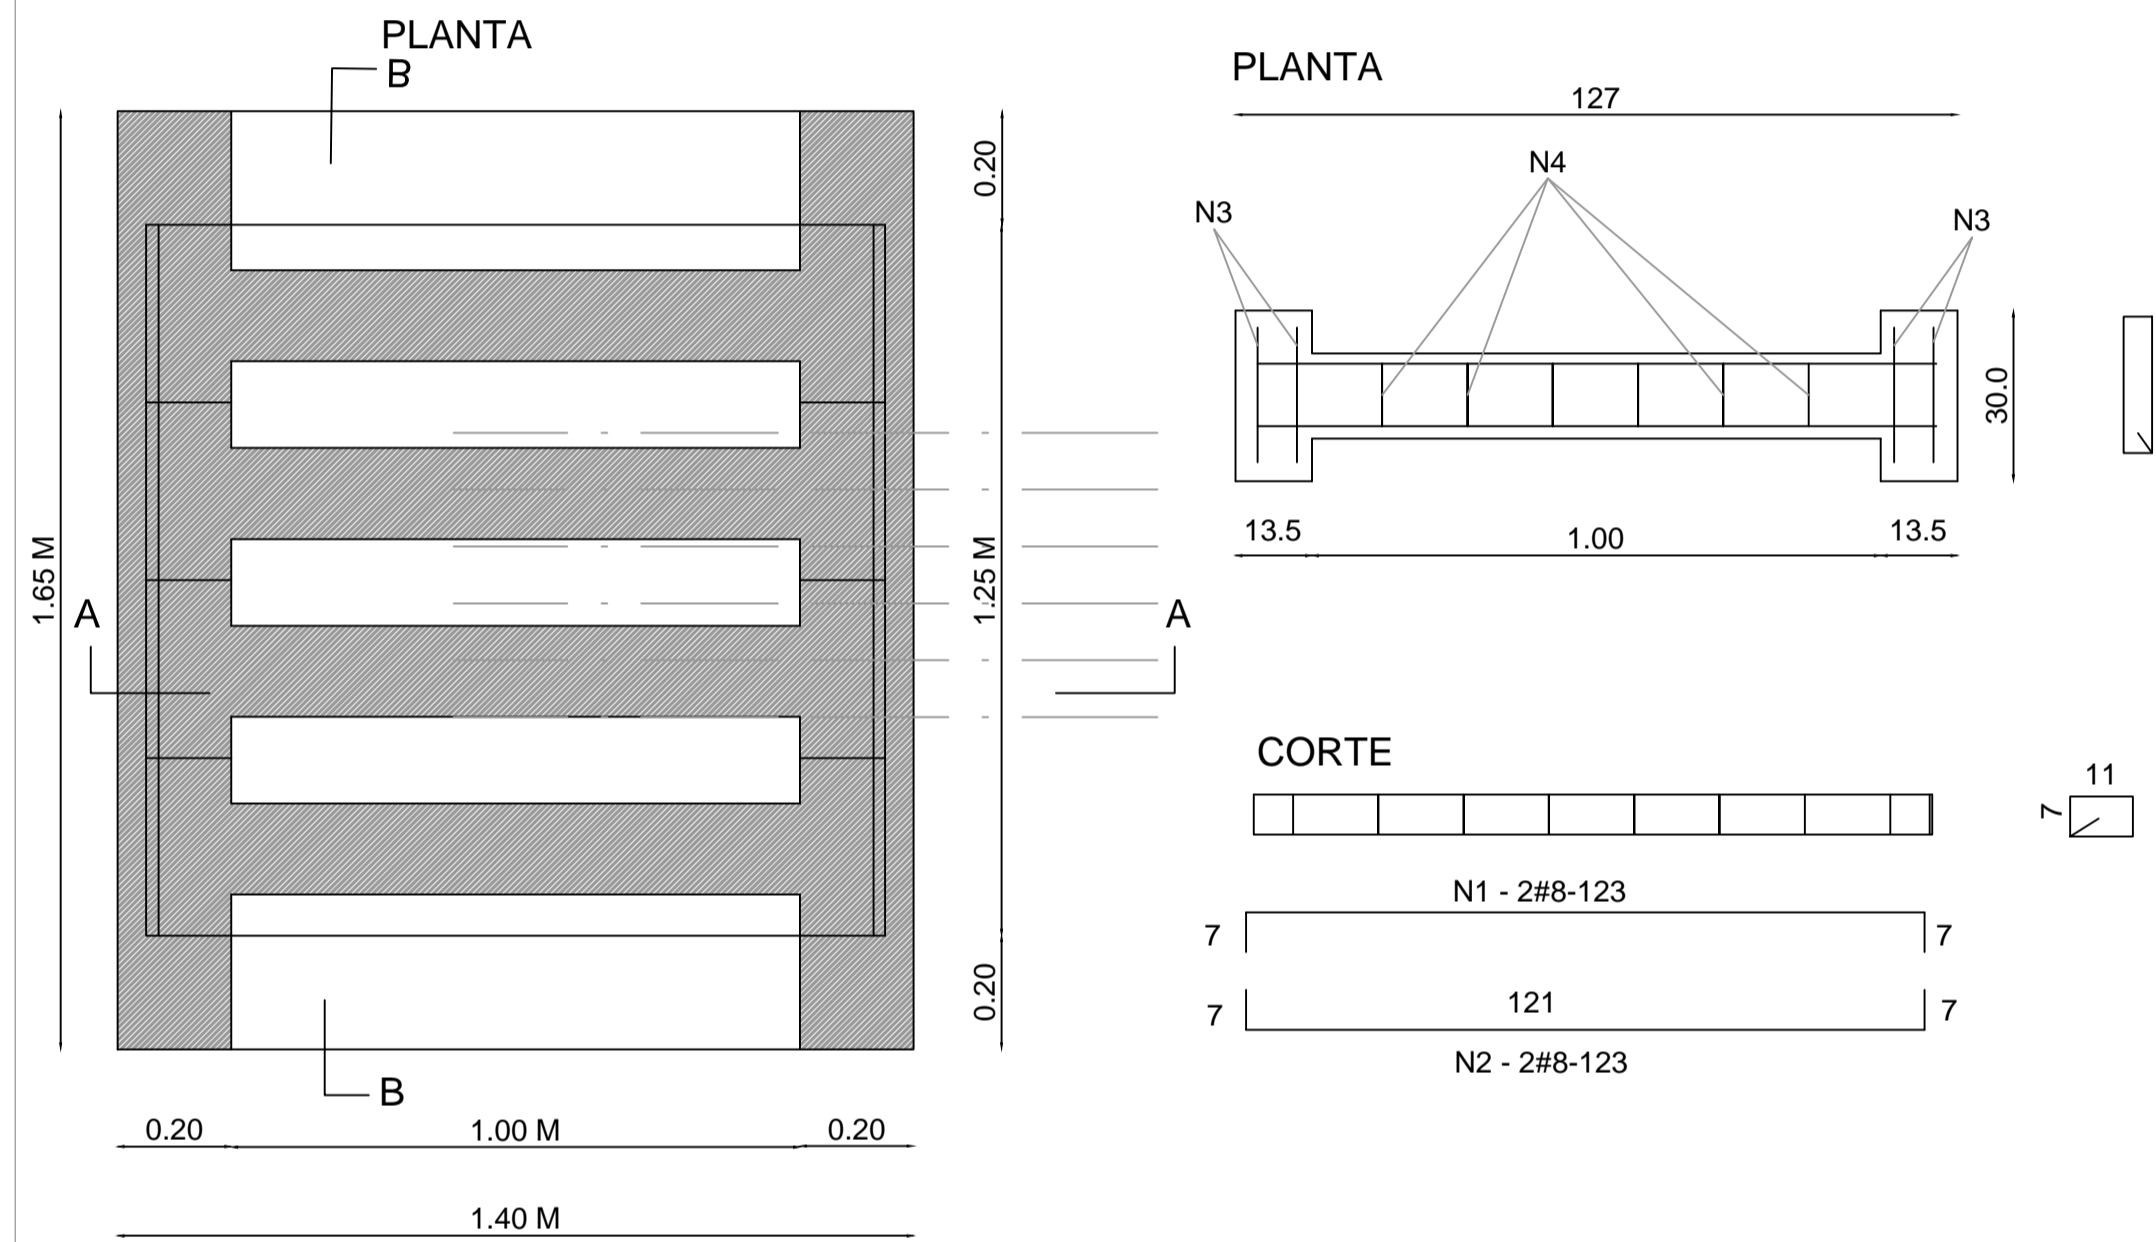

CORTE AA

CORTE BB